

**J & G
WILSON**

Leiland House, Tillyochie, Kinross, KY13 0NL.

A lovely country house set in 0.37 acre walled gardens near Kinross. Fixed price £525,000.









Particulars of Sale

M90 3.0 miles, Kinross 3.5 miles, Perth 19 miles, Dunfermline 16 miles & Edinburgh 31 miles.

A lovely country house (1983) built in the Georgian style and set within private walled gardens of circa 0.37 acres.

Fixed price £525,000.

PARTICULARS OF SALE

DIRECTIONS

From Kinross travel west on the A977 past the motorway services. Follow the road for approximately 2 miles and turn right sign posted Bellfield. Follow the road past Bellfield leading to Tillyochie. Leiland House is set on the left hand side just before the farm.

SITUATION

Leiland House enjoys a lovely rural setting yet is within easy driving distance of Kinross. The property lies in the catchment area for Kinross Primary School and the highly regarded Kinross High School. There are a good number of private schools within easy reach including Dollar Academy, Glenalmond, Strathallan, Craigclowan and St Leonards.



GENERAL INFORMATION

VIEWING Please telephone J & G Wilson on 01577 862302.

contact@jgwilson.co.uk

COUNCIL TAX The property is Band G.

ENERGY RATING The property is rated as D (60).

SERVICES The property has main electricity and water. Drainage is via the property's own septic tank.

SELLING YOUR OWN HOME J & G Wilson offer a free valuation service and pre sale advice at no obligation. If you would like an appointment to discuss your requirements please call 01577 862302 or email contact@jgwilson.co.uk

Particulars prepared September 2024.













Leiland House,
Tillyochie,
Kinross, KY13 0NL.
(Not to scale).

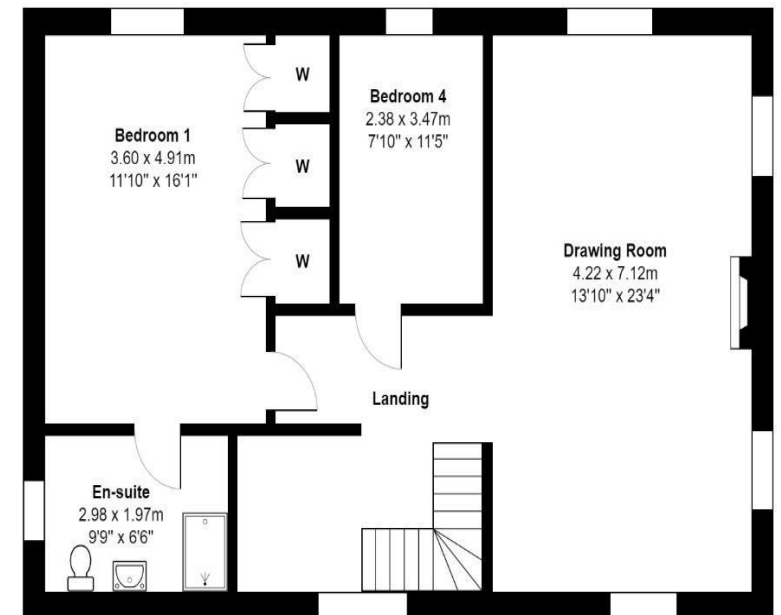

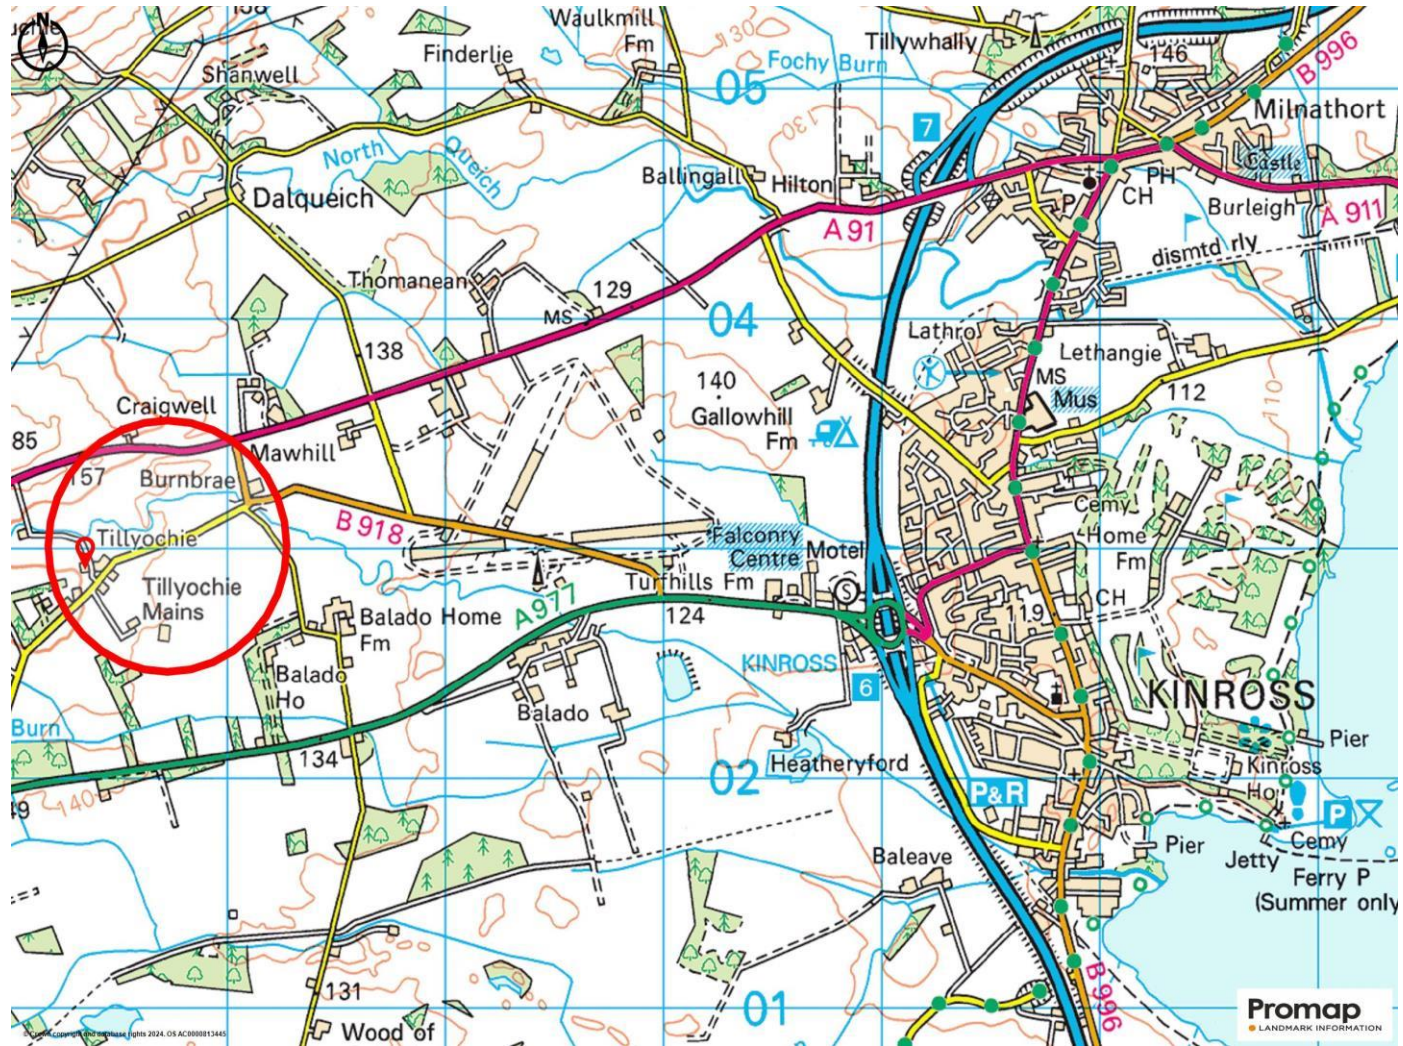

PARTICULARS AND MISREPRESENTATION

J & G Wilson Law & Property are for themselves and for the owners of this property whose agents they are give notice that these particulars are on as a general outline only for the guidance of intending purchasers or tenants and do not constitute part of an offer or

Selling Agents

J & G Wilson
18 High Street
Kinross

KY13 8AN

www.jgwilson.co.uk